





2003 - 2013 ACCIDENT LOCATIONS

LEGEND:


A ALCOHOL/DRUG-RELATED	M MUD/SILT ON PAVEMENT	ANIMAL-INVOLVED	INJURY
C CLEAR, DRY PAVEMENT	N DARK, NO STREET LIGHTS	BROADSIDE	OVERTURN
D DAYLIGHT	W WET PAVEMENT	FATALITY	REAR-END
K DAWN/DUSK	# ACCIDENT ID NUMBER	HEAD-ON	SIDESWIPE
L DARK WITH STREET LIGHTS	* SEE BACKUP FOR ADDITIONAL DETAIL	HIT OBJECT	

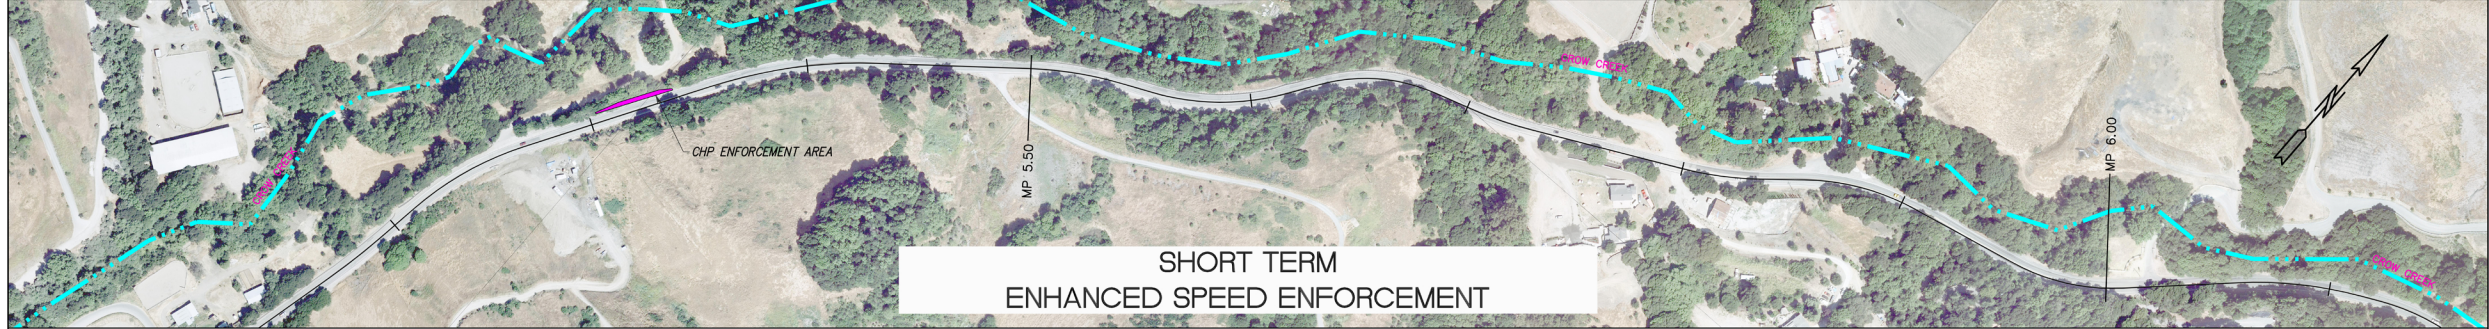


SHORT TERM  
ENHANCED SPEED ENFORCEMENT

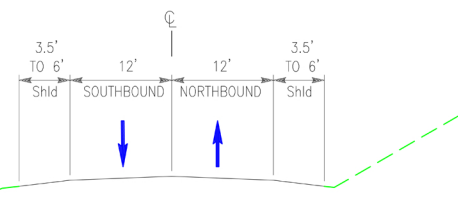


MEDIUM TERM  
PAVEMENT REHABILITATION AND RESTRIPIING FOR WIDER SHOULDERS

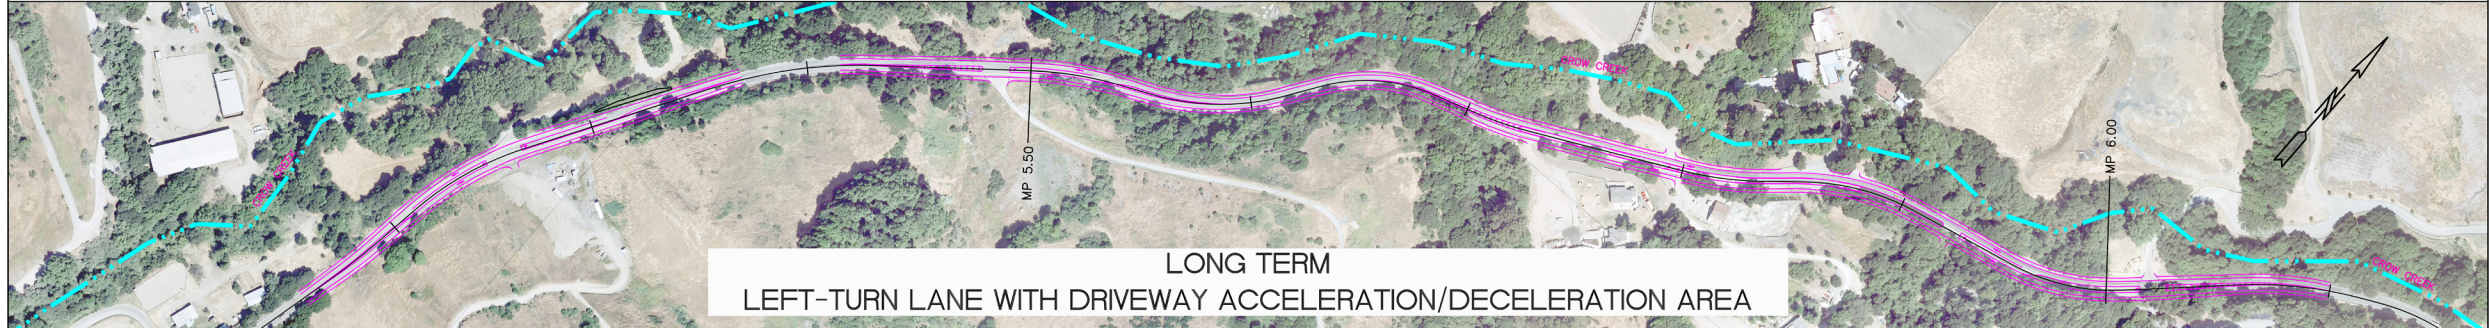

LONG TERM  
LEFT-TURN LANE WITH DRIVEWAY ACCELERATION/DECELERATION AREA

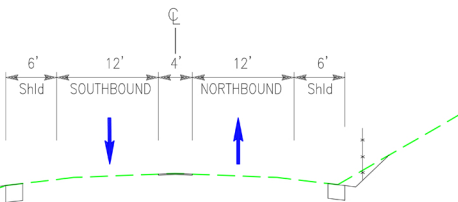

LONG TERM  
MEDIAN RUMBLE STRIP WITH 6 FOOT SHOULDERS

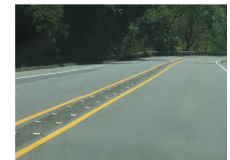

MEDIAN RUMBLE STRIP EXAMPLE

CROW CANYON ROAD SAFETY STUDY  
POTENTIAL COUNTERMEASURES  
SEGMENT 5

SCALE: 1"=100'